


SCALE

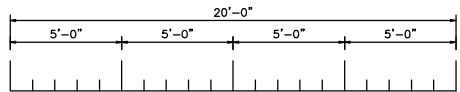

REAR ELEVATION

SCALE: 1/4" = 1'-0"




SCALE




RIGHT ELEVATION

SCALE: 1/4" = 1'-0"

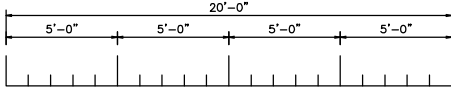

SCALE

NO ROOF OR SOFFIT VENTS REQUIRED
 ICYNENE INSULATION SPRAYED IN ON UNDERSIDE OF ROOF

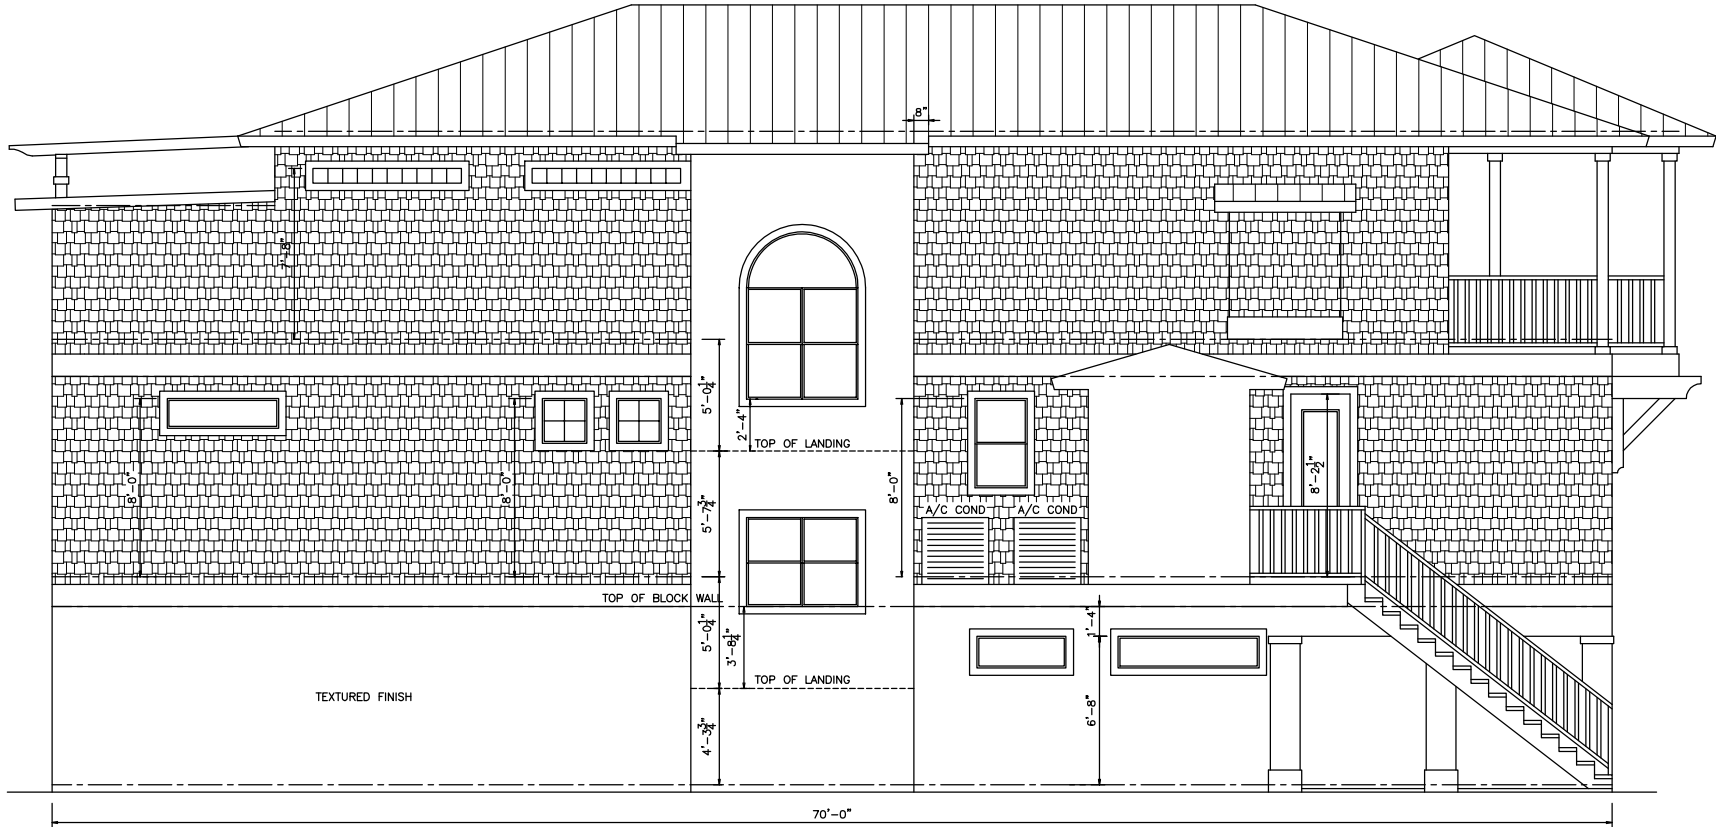

LEFT ELEVATION

SCALE: 1/4" = 1'-0"